
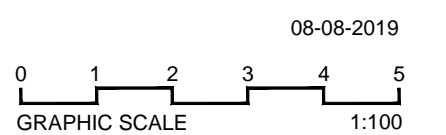
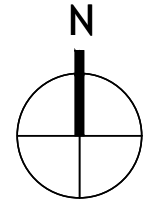


VILLA 02
SITE PLAN - GROUND FLOOR

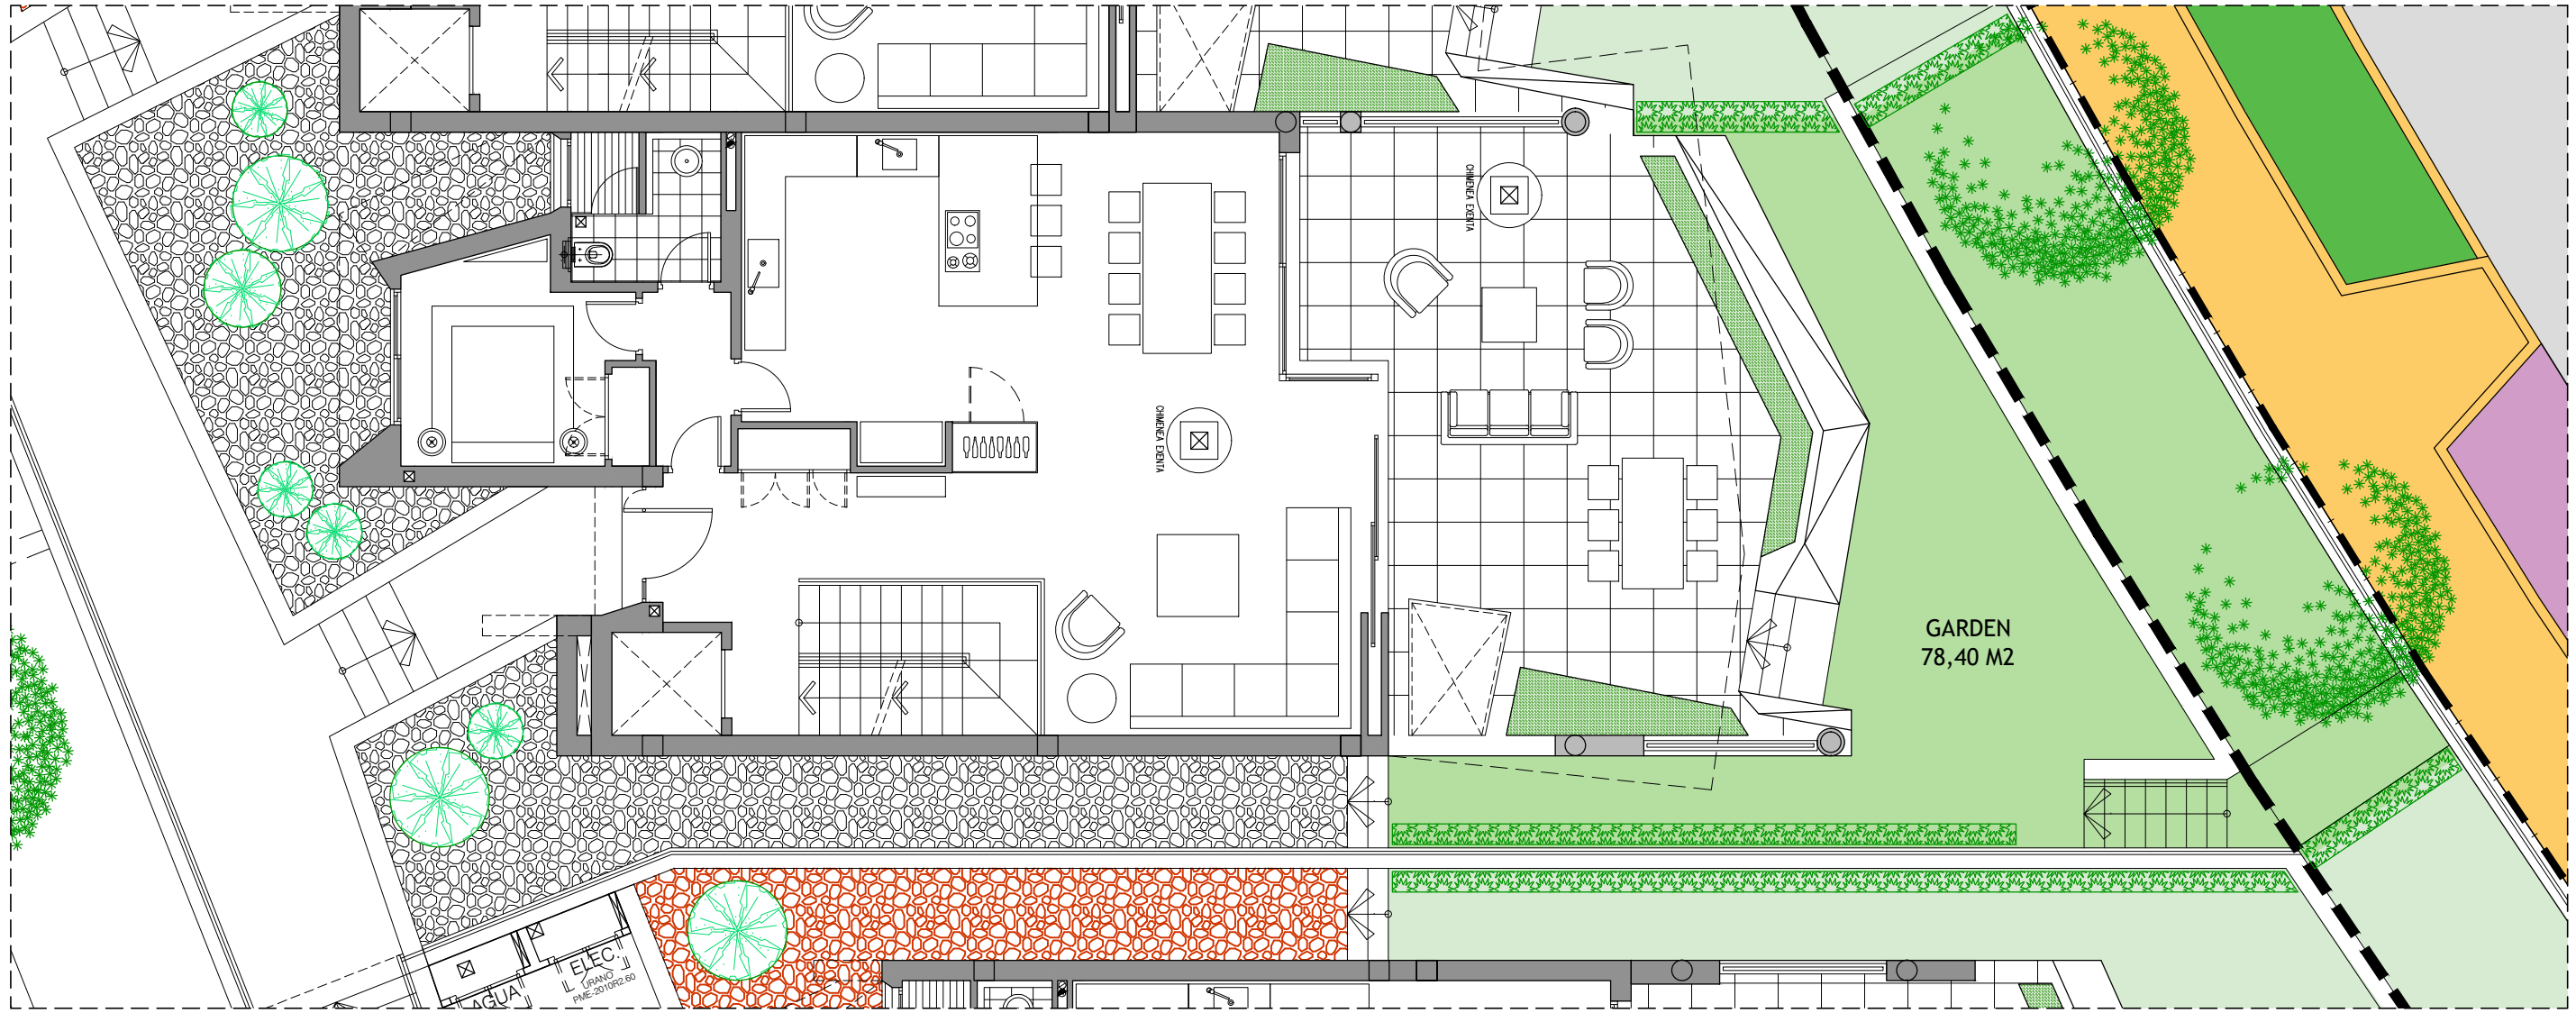



08-08-2019

ELEC
IL GRANO
PNE-2010R2.80


AGUA

VILLA 02

BASEMENT

 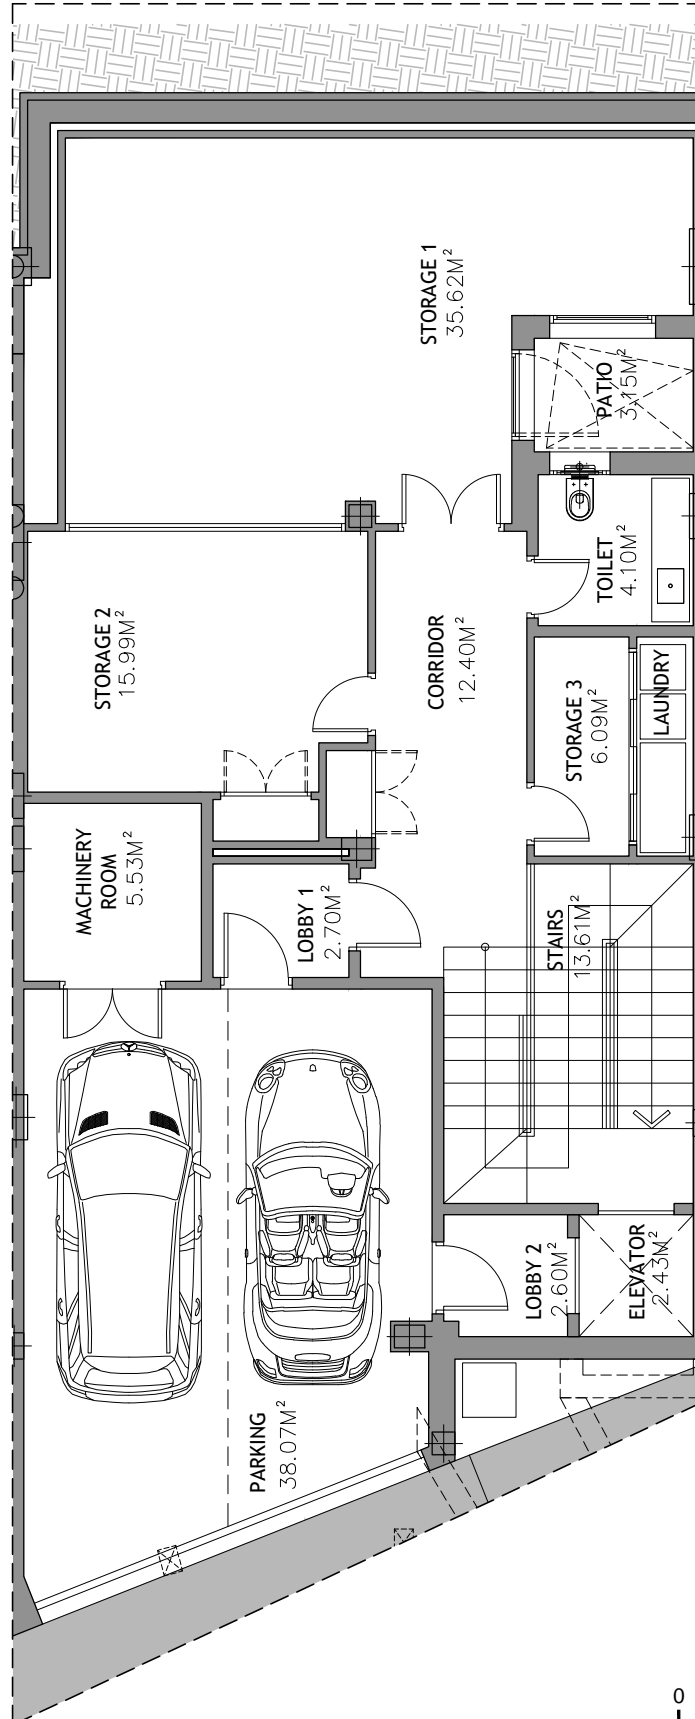


08-08-2019

 

VILLA 02

GROUND FLOOR


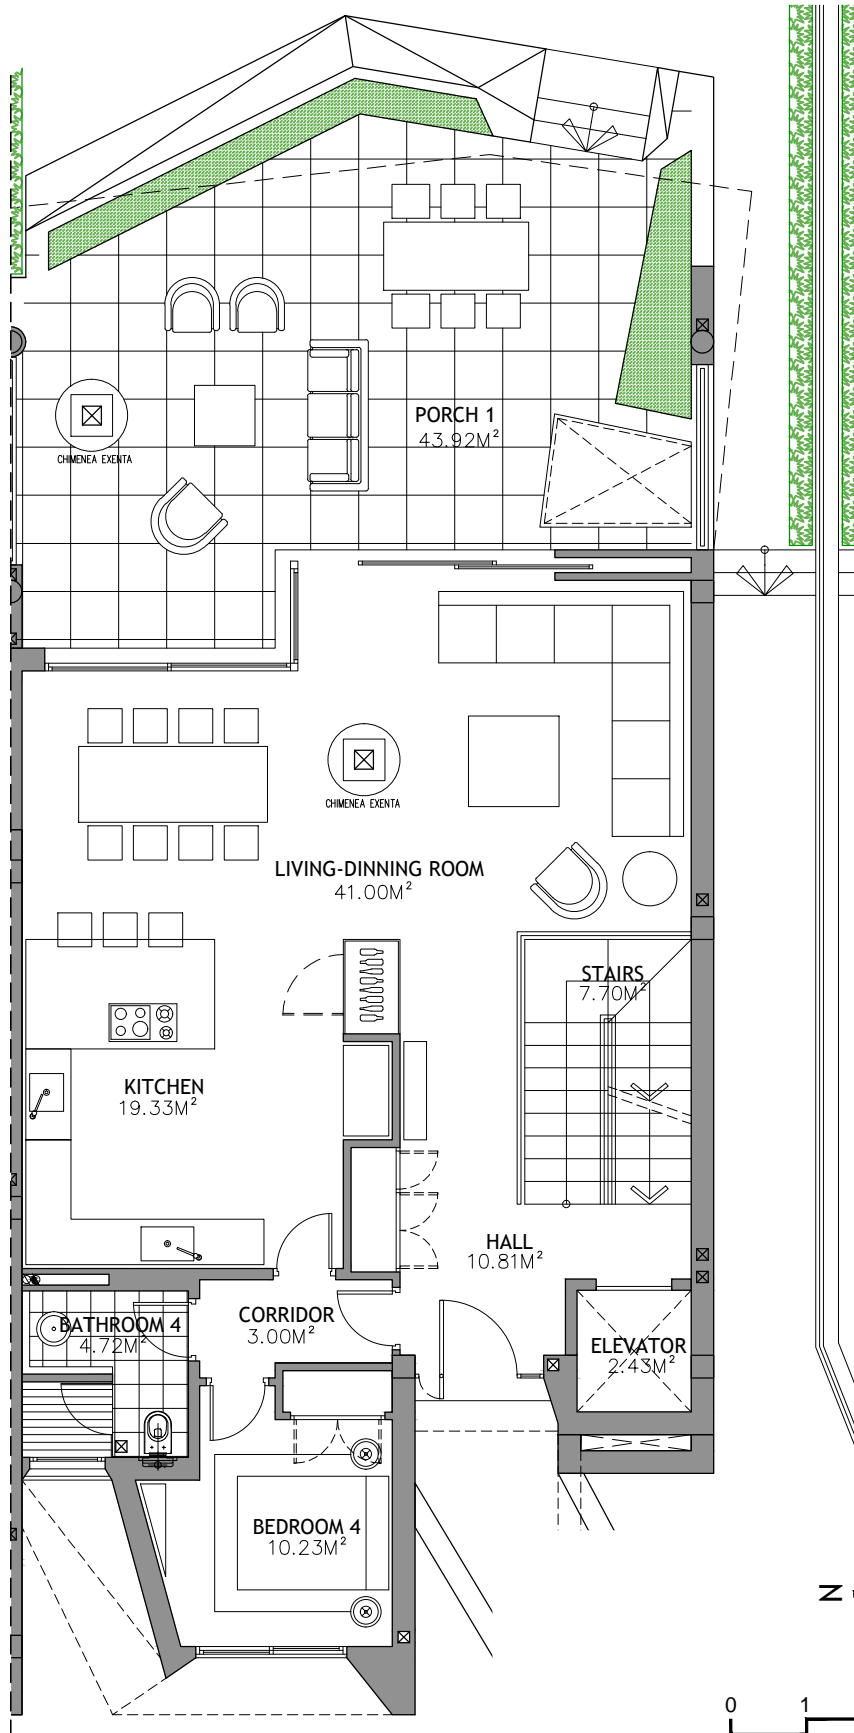


08-08-2019


0 1 2 3 4 5
GRAPHIC SCALE 1:100

VILLA 02

FIRST FLOOR

 
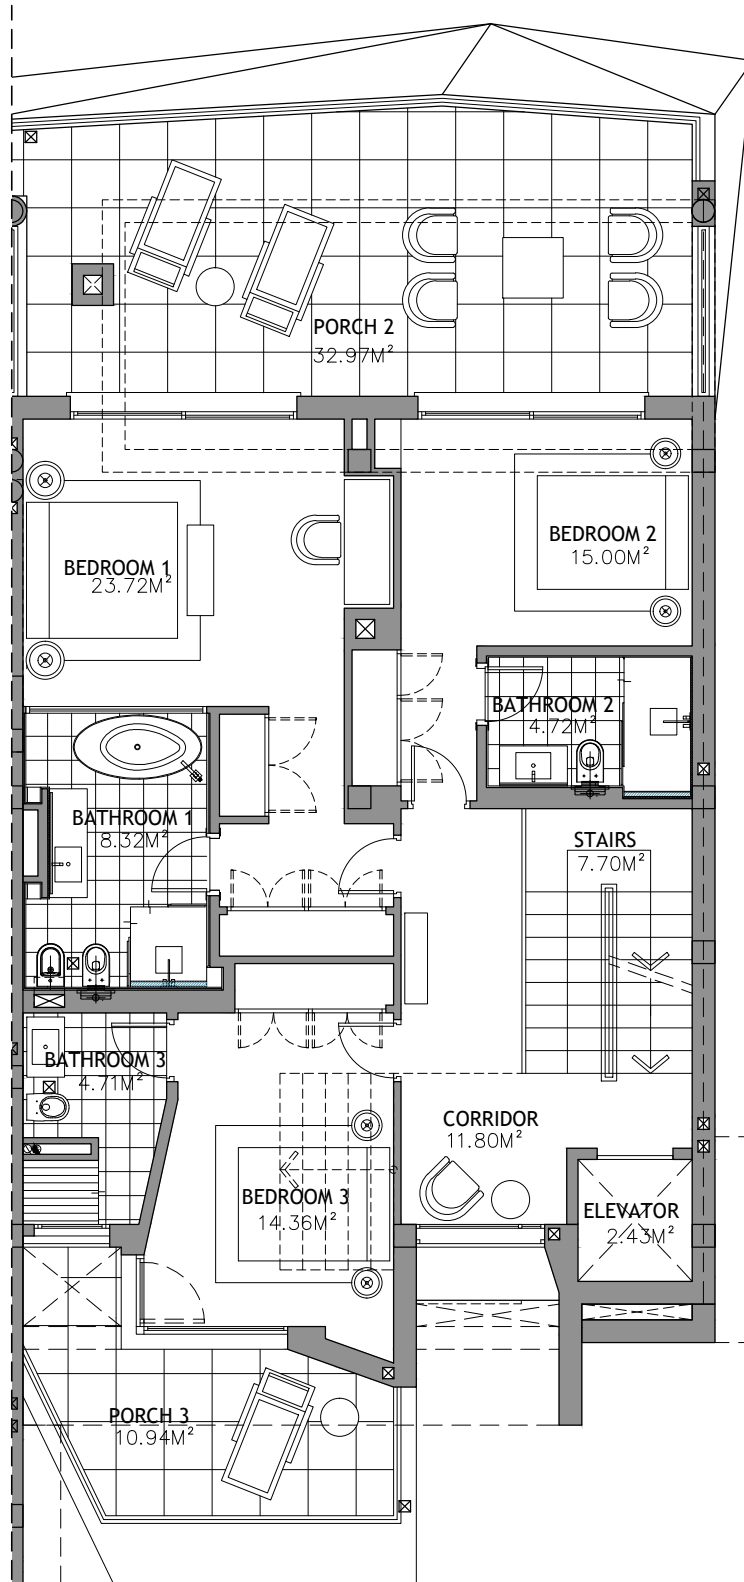


08-08-2019

 

VILLA 02

ROOFTOP

 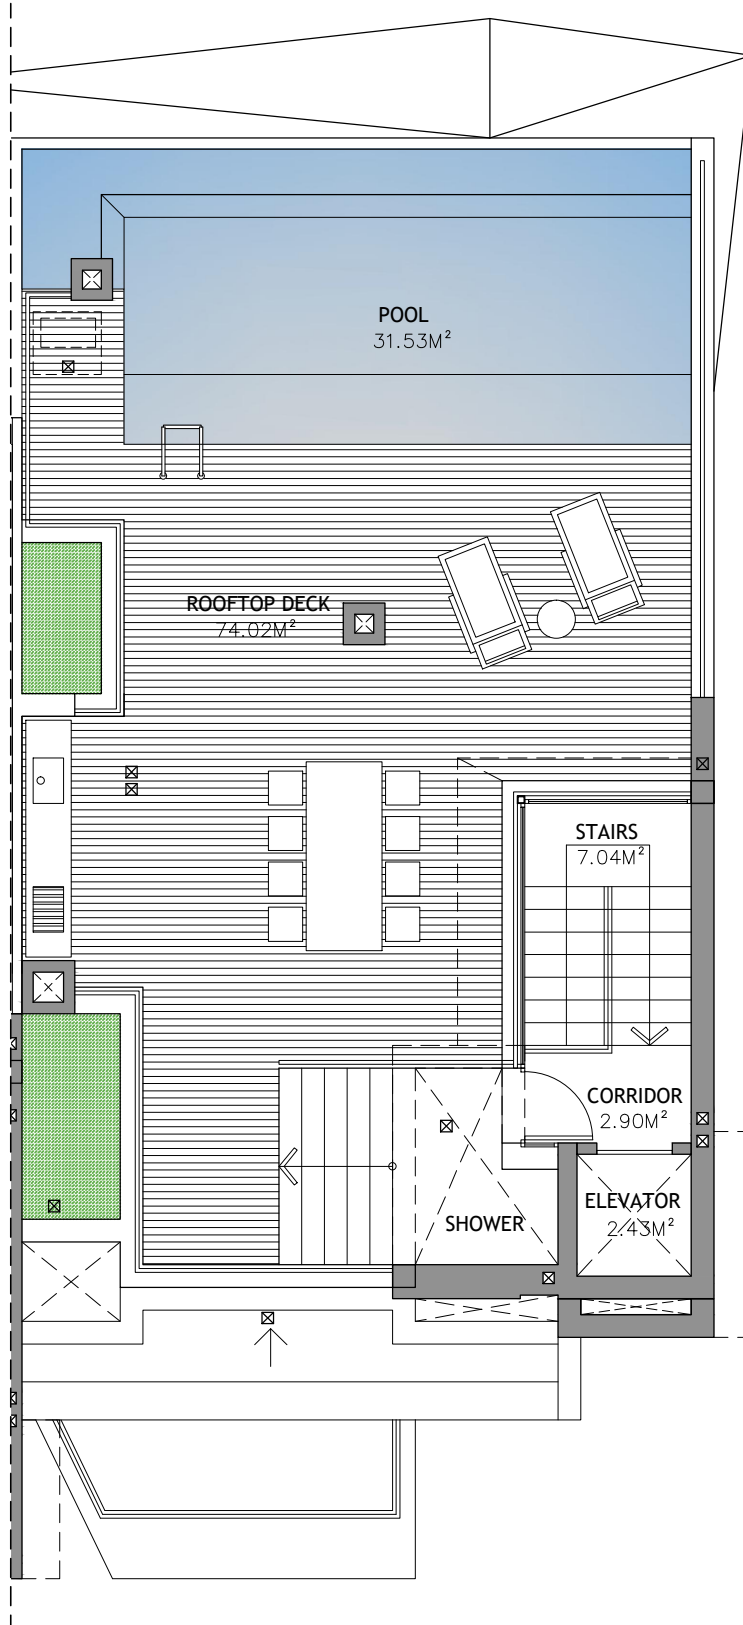

08-08-2019

